


NORTH ELEVATION (BURBANK BLVD.)
SCALE: 1/8" = 1'-0"



WEST ELEVATION (RADFORD AVE.)
SCALE: 1/8" = 1'-0"




SOUTH ELEVATION
SCALE: 1/8" = 1'-0"

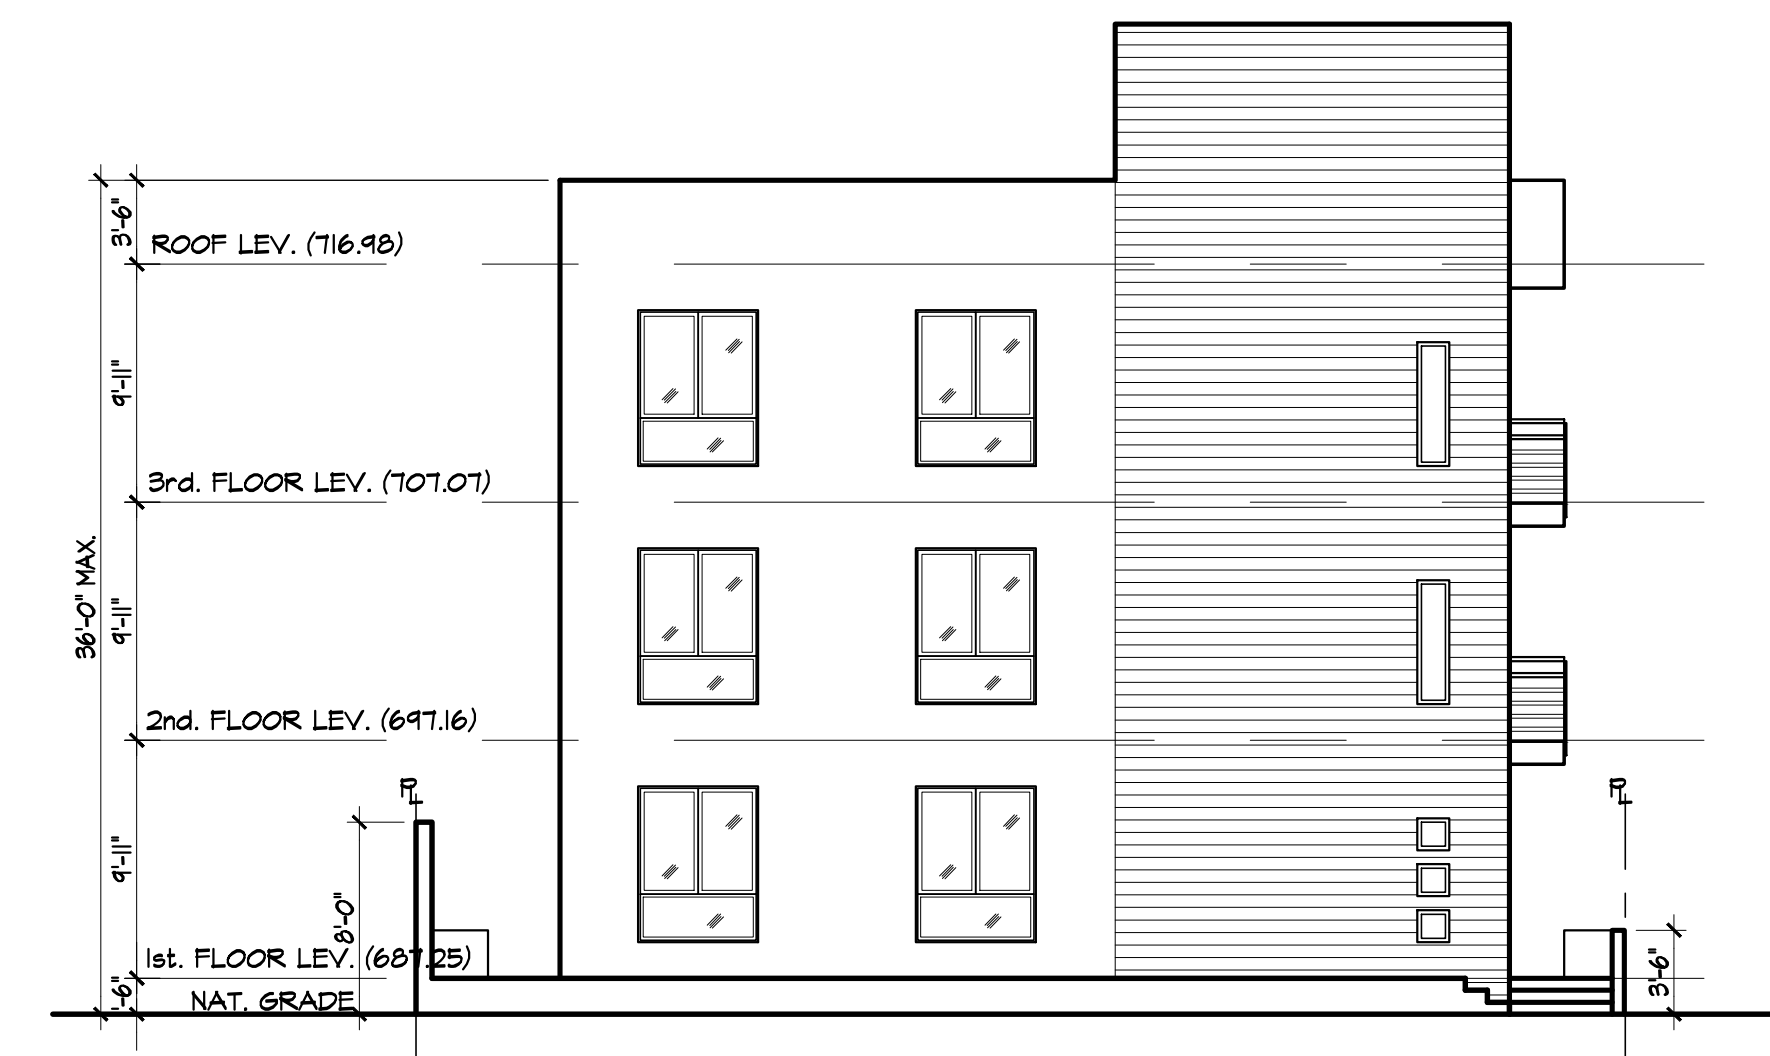

EAST ELEVATION
SCALE: 1/8" = 1'-0"

ARBEL-HENDERSON
& ASSOCIATES, INC.
ARCHITECTURE, PLANNING, INTERIOR DESIGN

ARON H. HENDERSON, AIA ARCHITECT/PRINCIPAL
URI ARBEL, DESIGNER/PRINCIPAL
3148 OLYMPIA DRIVE, LOS ANGELES, CA 90008
P: 310.202.0999
F: 310.202.0990
WWW.ARBELHENDERSON.COM

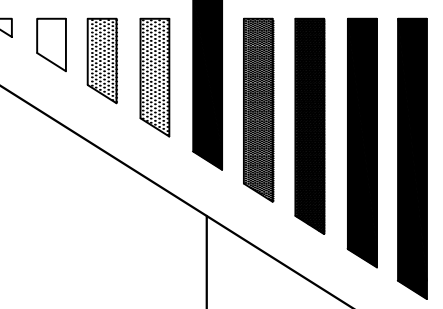

Project:
14 UNIT APARTMENTS
5554 N. RADFORD AVE. VALLEY VILLAGE, CA 91607

Owner:
YONATAN RABIN
12400 VENTURA BLVD. UNIT 1129 STUDIO CITY, CA 91604

All drawings and written material appearing herein constitute the original and unpublished work of the architect and the same may not be duplicated used or disclosed without the written consent of the architect or representative.

Remarks	Date	By

Sheet Title
ELEVATIONS

Drawn By
JTLIANS&CO

Project No.

Date
08/24/2011

Scale
AS SHOWN

Sheet

A-4